
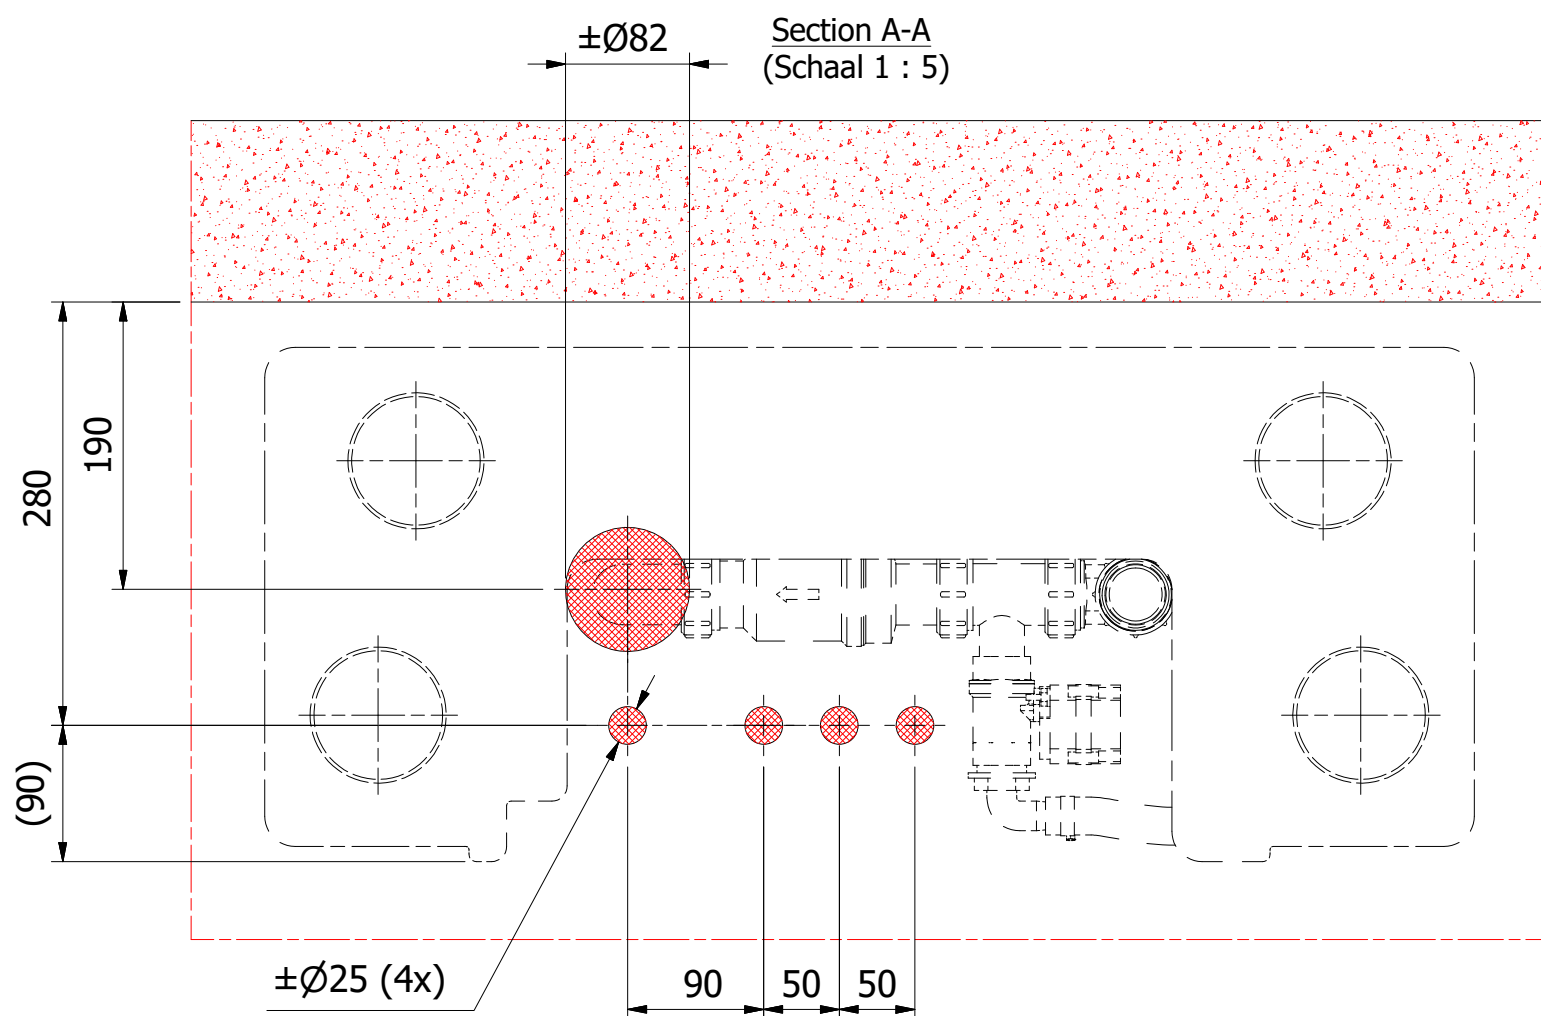


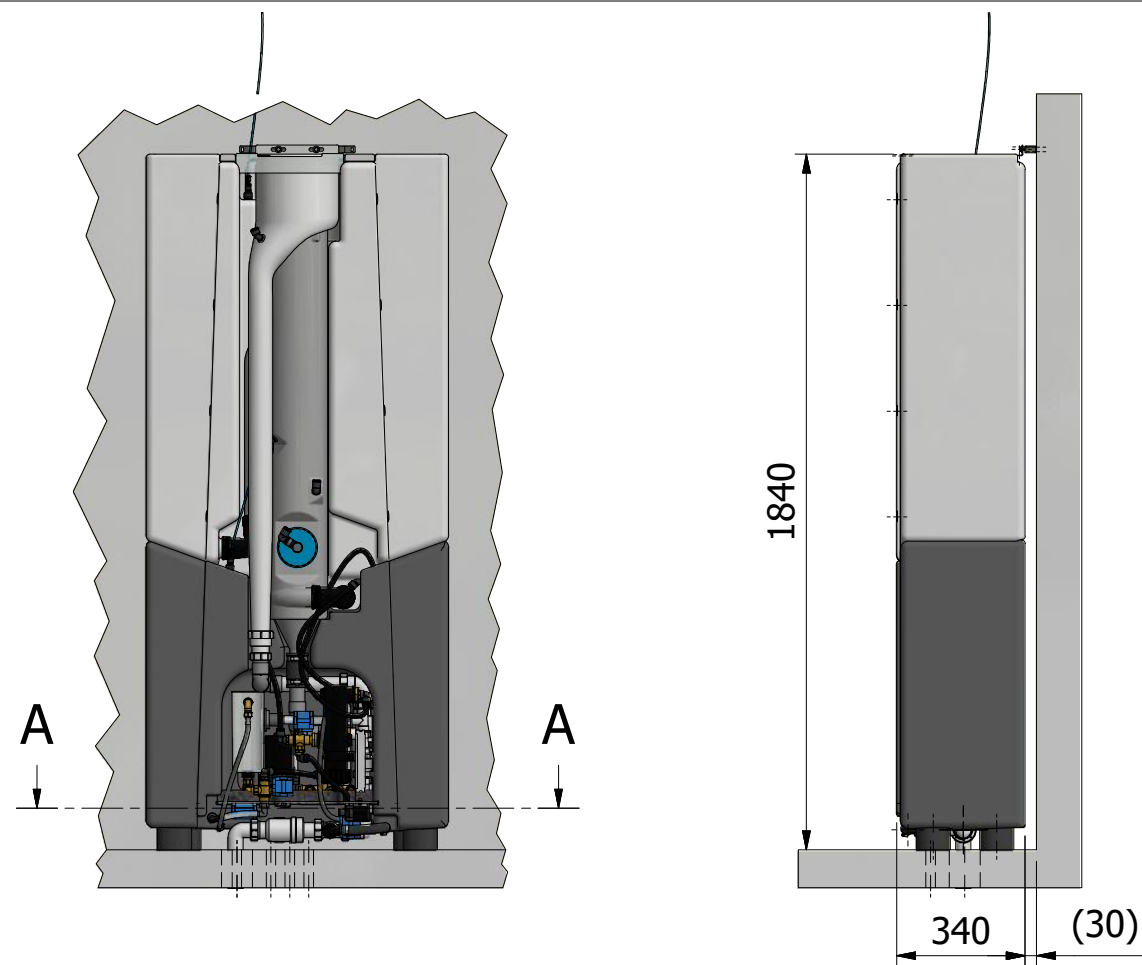


Pipe and Hose Connections:


Waste Water Sleeve Ø75 mm
Mains water supply - male thread 1/2"

Feed to Toilet Cistern (WC) - male thread 1/2"

Feed to Washing machine - male thread 1/2"

Feed to Garden / Pool - male thread 1/2"

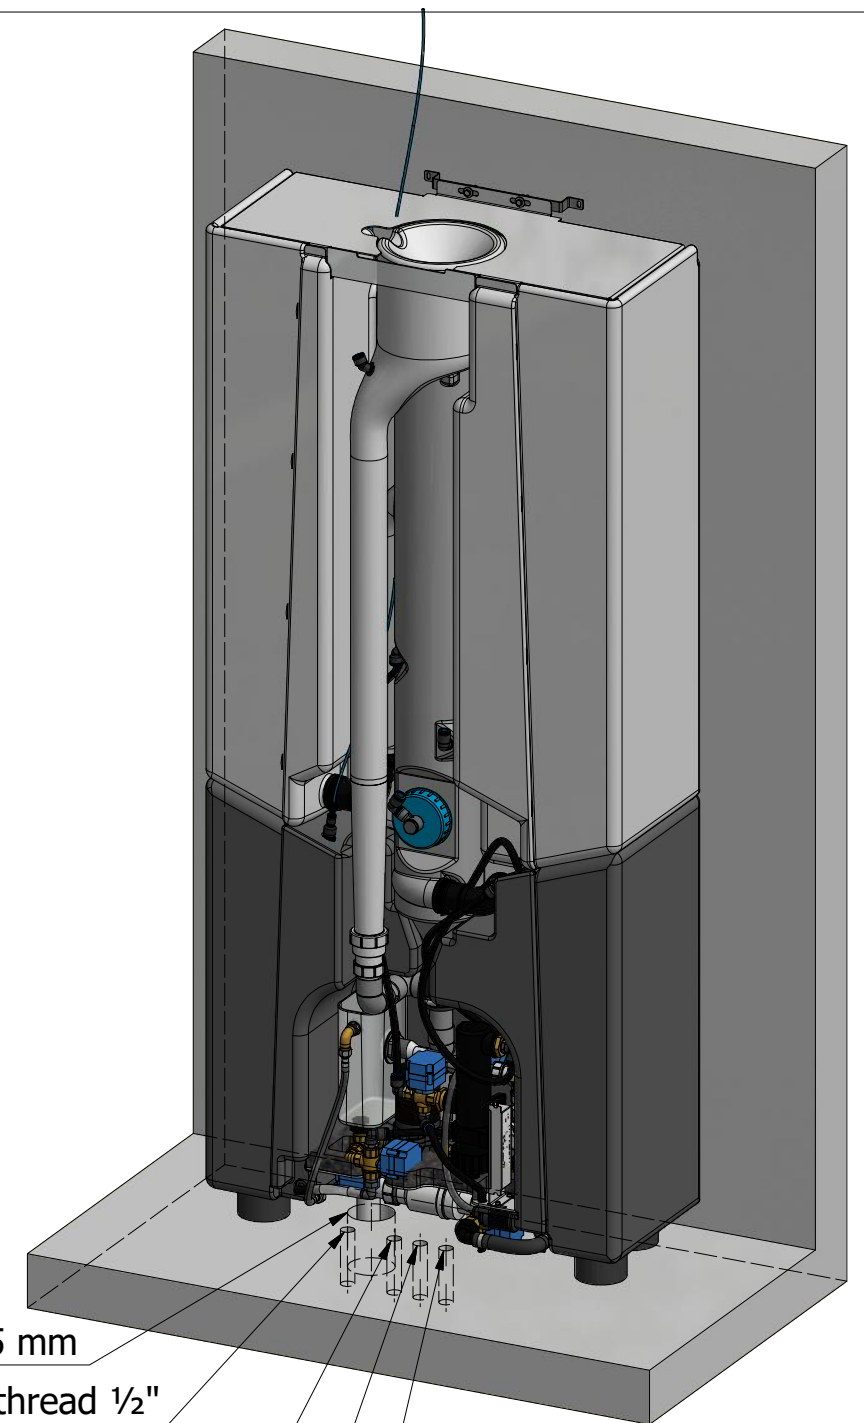

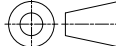MAATTOLERANTIES VOLGENS NEN-ISO 406 RUWHEID VOLGENS NEN-ISO 1302 VORM- EN PLAATSTOLERANTIES VOLGENS NEN-ISO 1101	Machinenr:		ALGEMENE TOLERANTIES VOLGENS ISO 2768-mK		Schaal: 1 : 20	
	Project:		Procesdeel:			Datum: 16-1-2018
	Benaming:				Tekenaar : D.Y.J. Veenendaal	
	LAYOUT CONNECTIONS HYDRALOOP				Ontwerpfase: WorkInProgress	
 3Design Dynamics +31 (0)6 302 666 16 info@3designdynamics.nl www.3designdynamics.nl CAD Implementation & Management Mechanical Engineering Project Management			Eenheid:	Projectie:	Dossiernr :	
			mm		Artikelnr :	
			A3	Massa:	Tekeningnr : Assembly	
				N/A	Hydraloop	
					Blad: 1 / 1	